

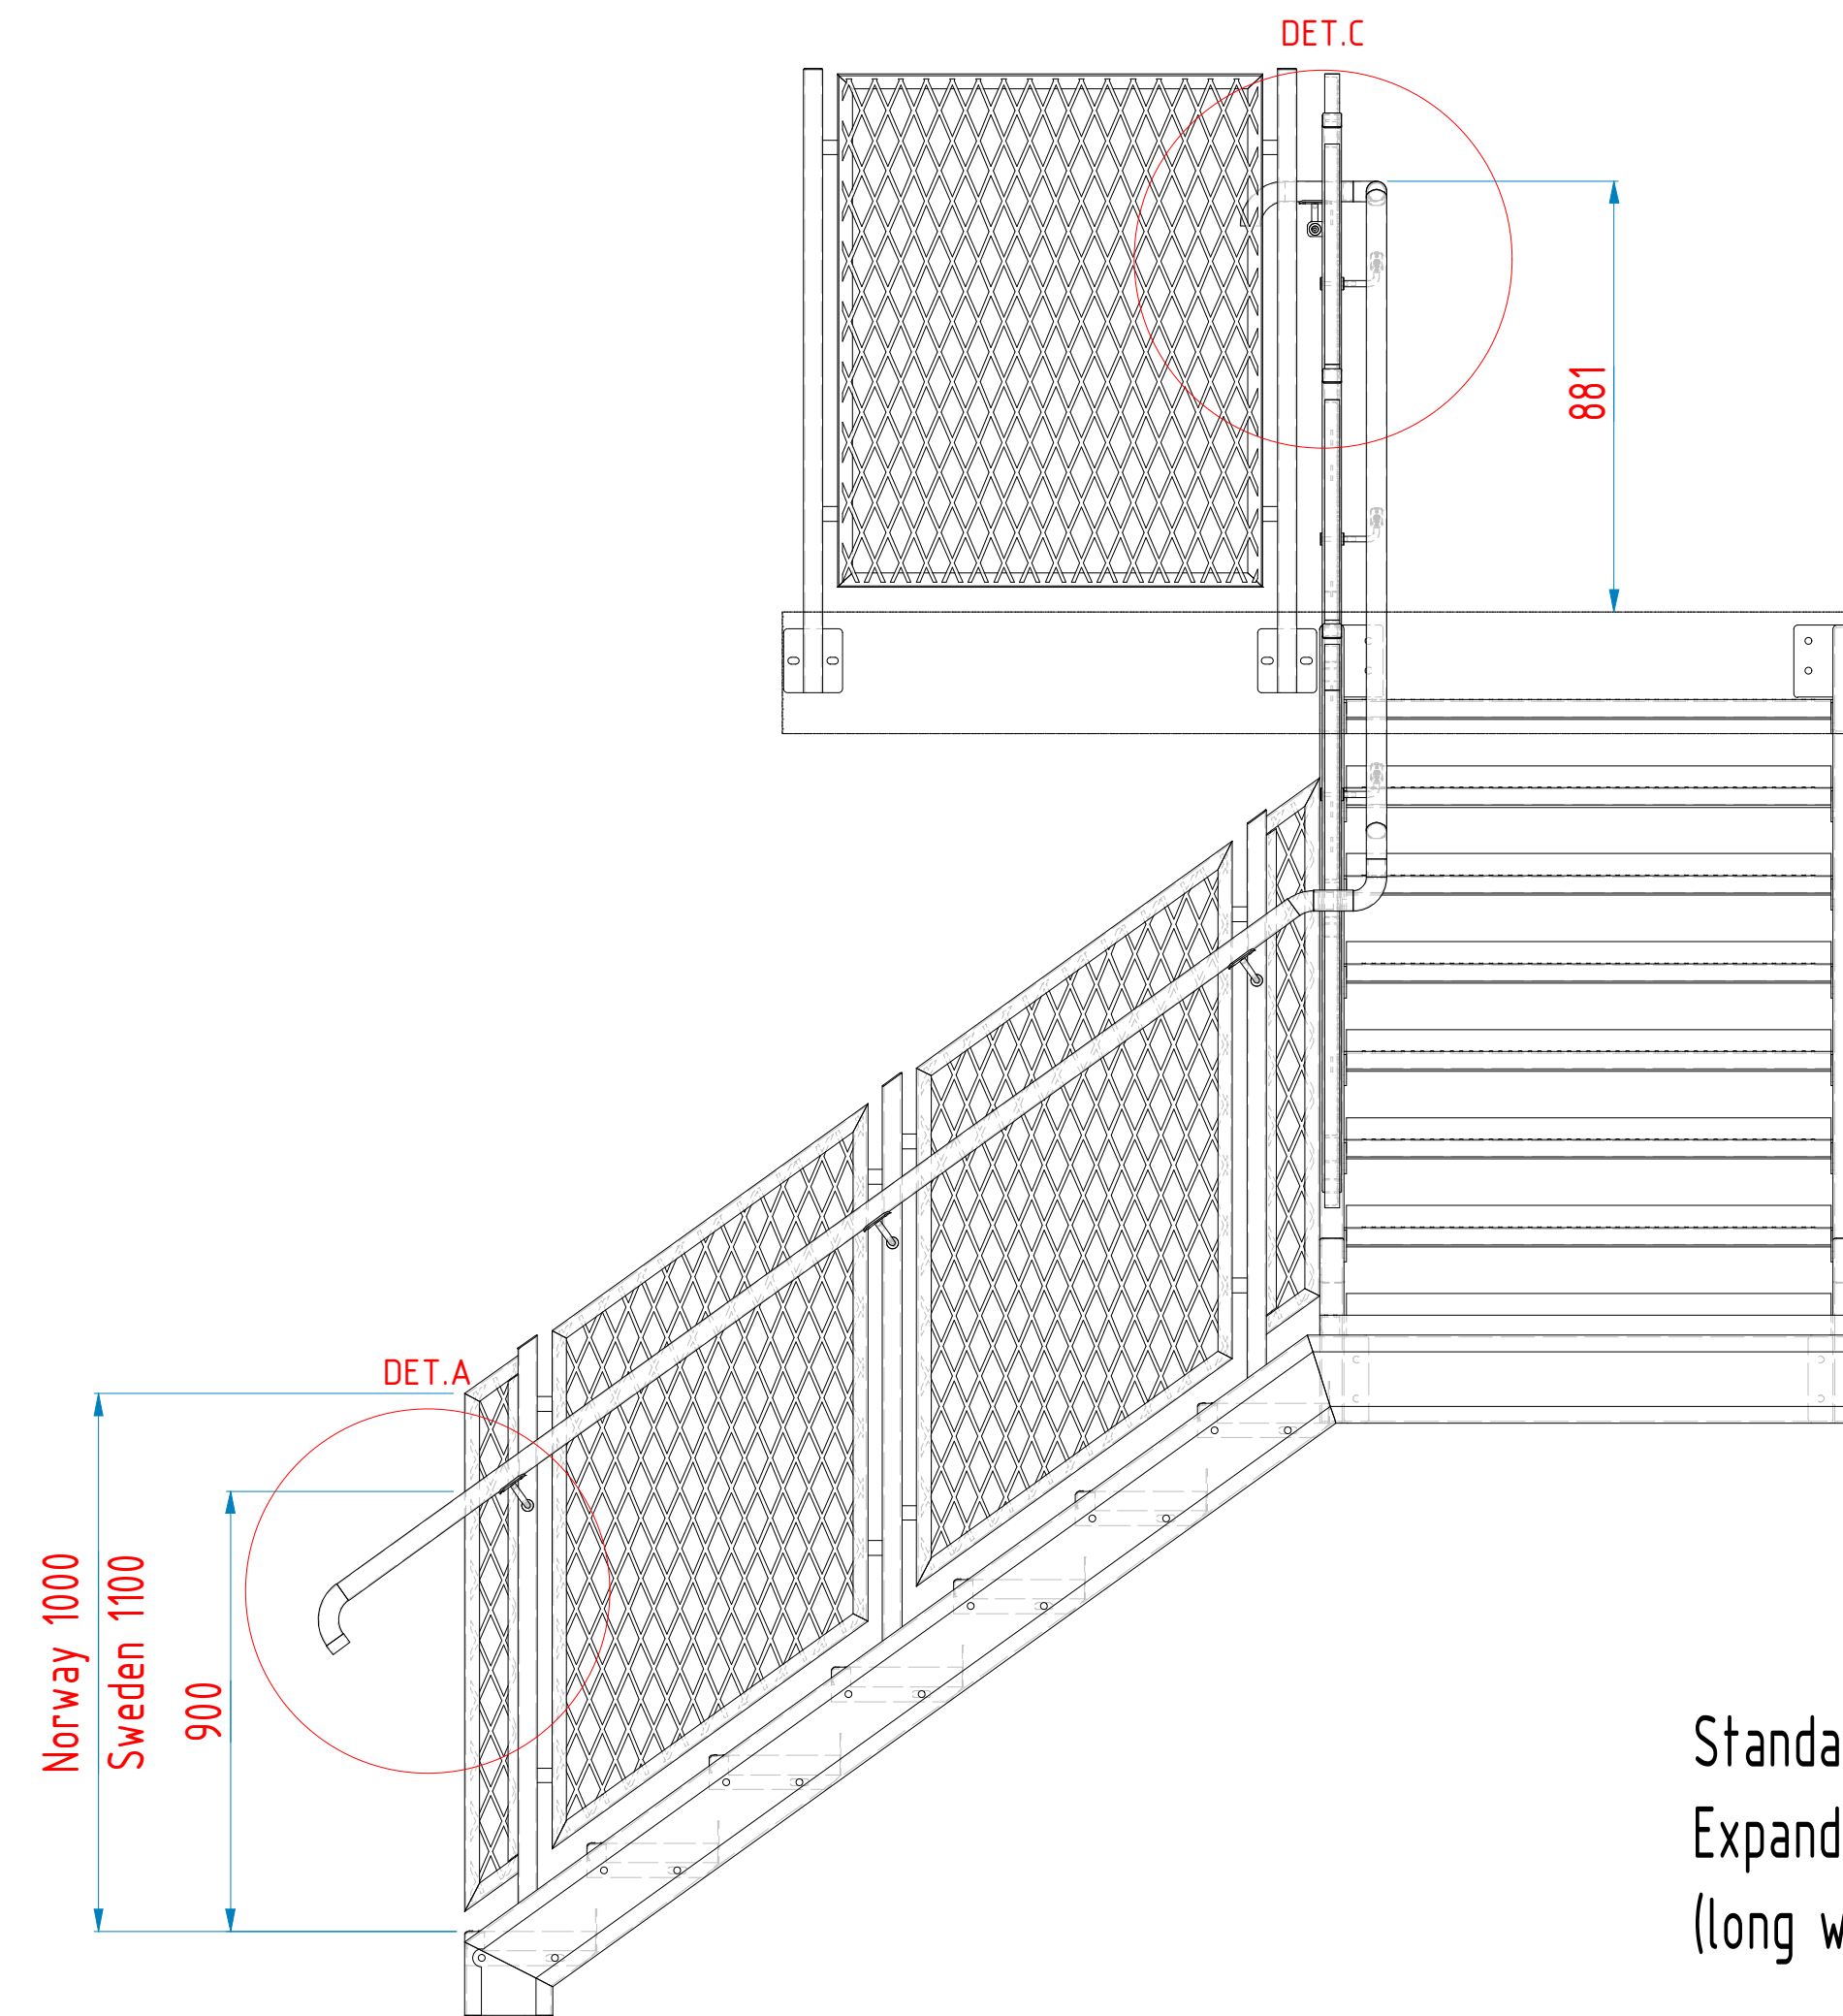
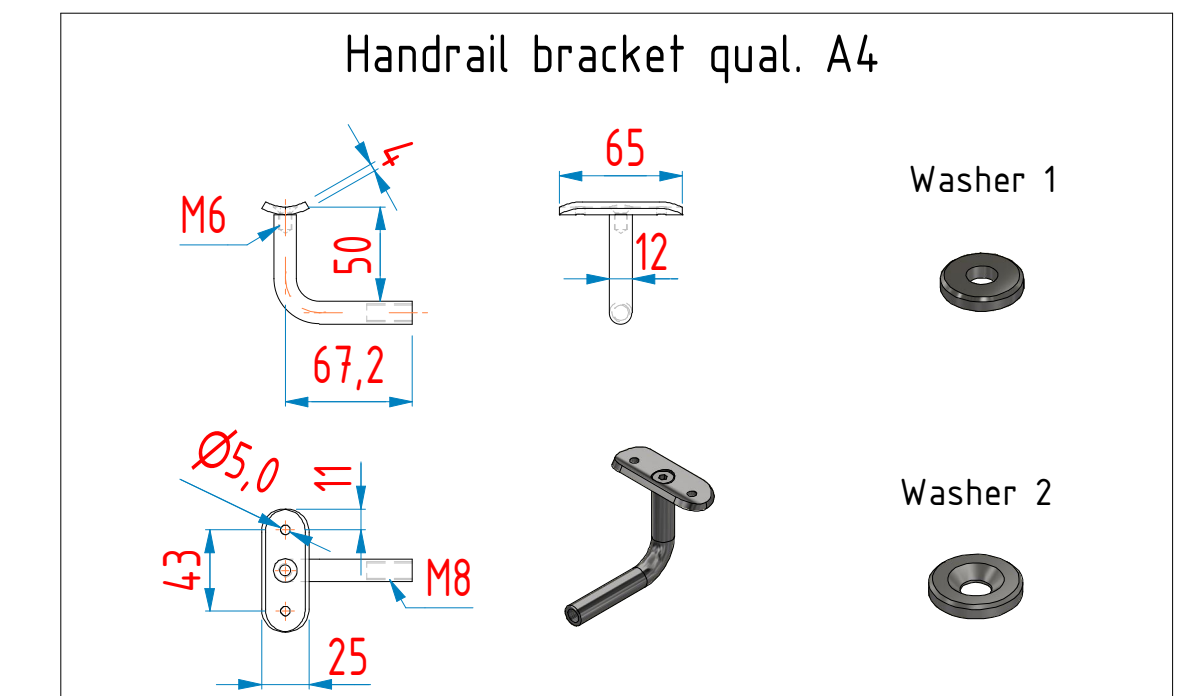
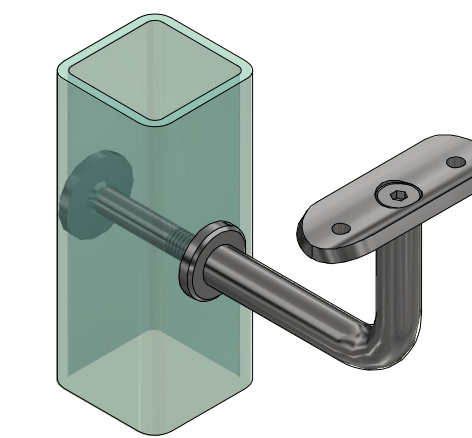
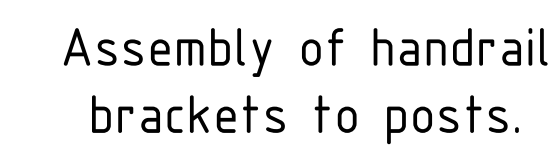
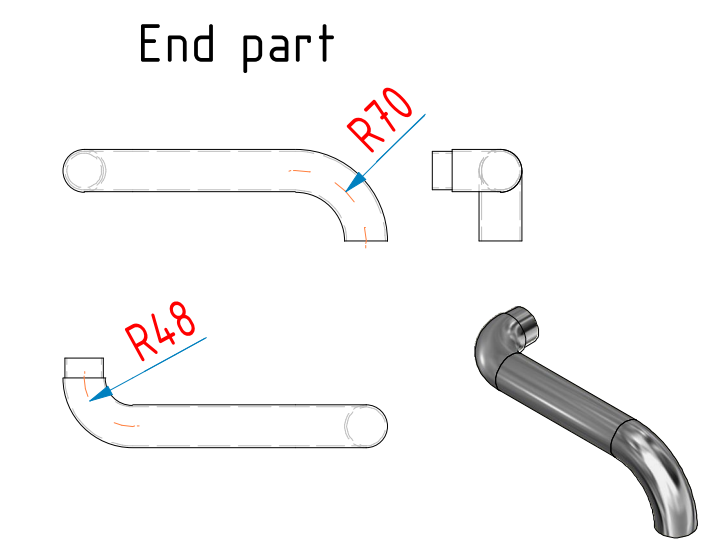
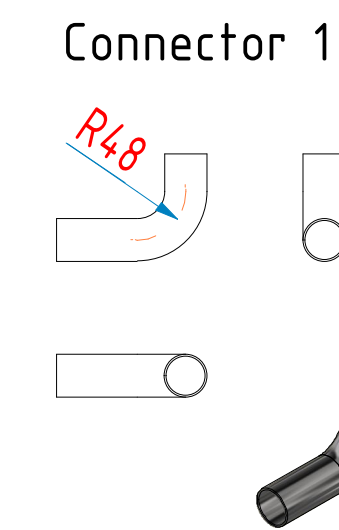
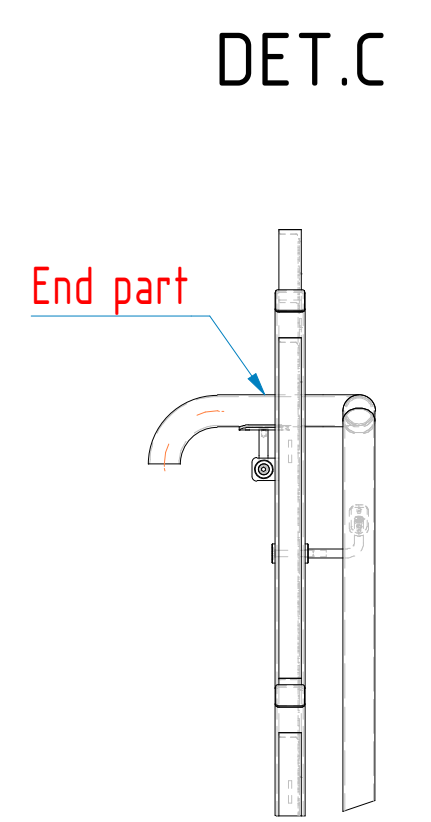
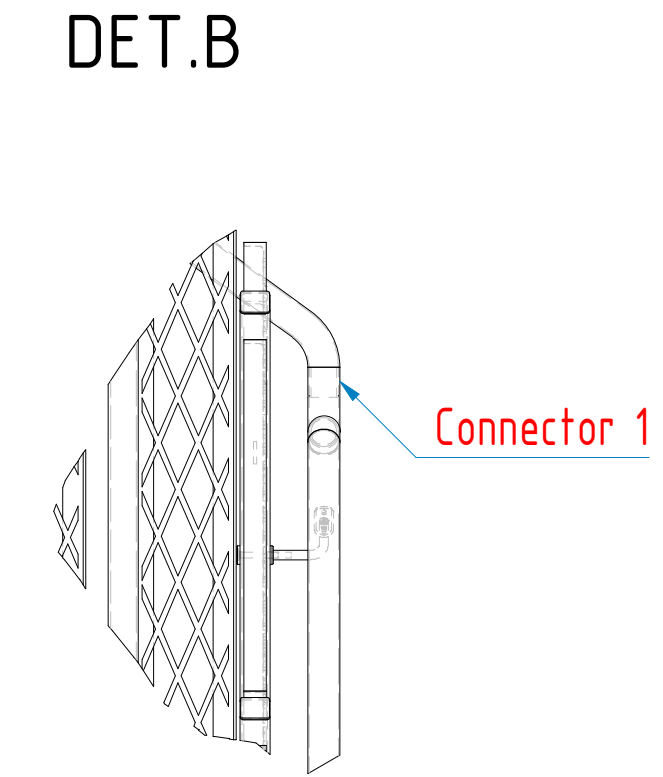




Varia X stair-L single.idw

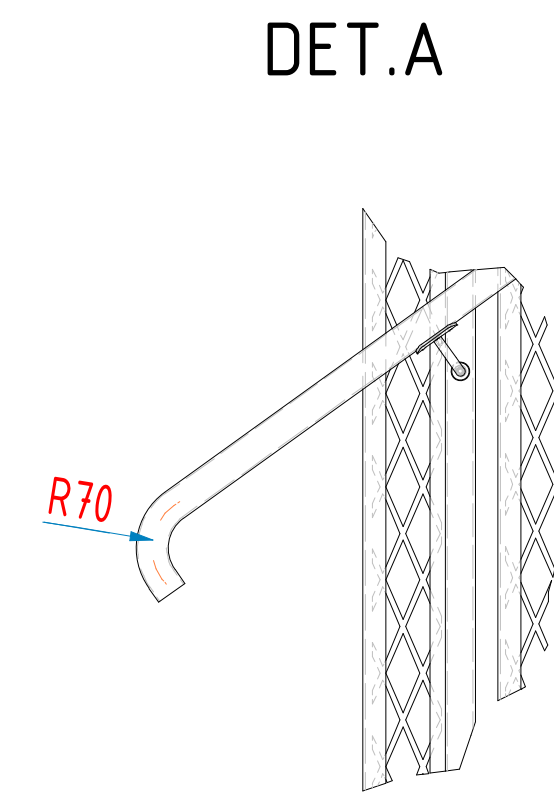

Standard:  
Expanded metal 50x23/2.8x2mm flattened.  
(long way mesh must be vertical for children safety)

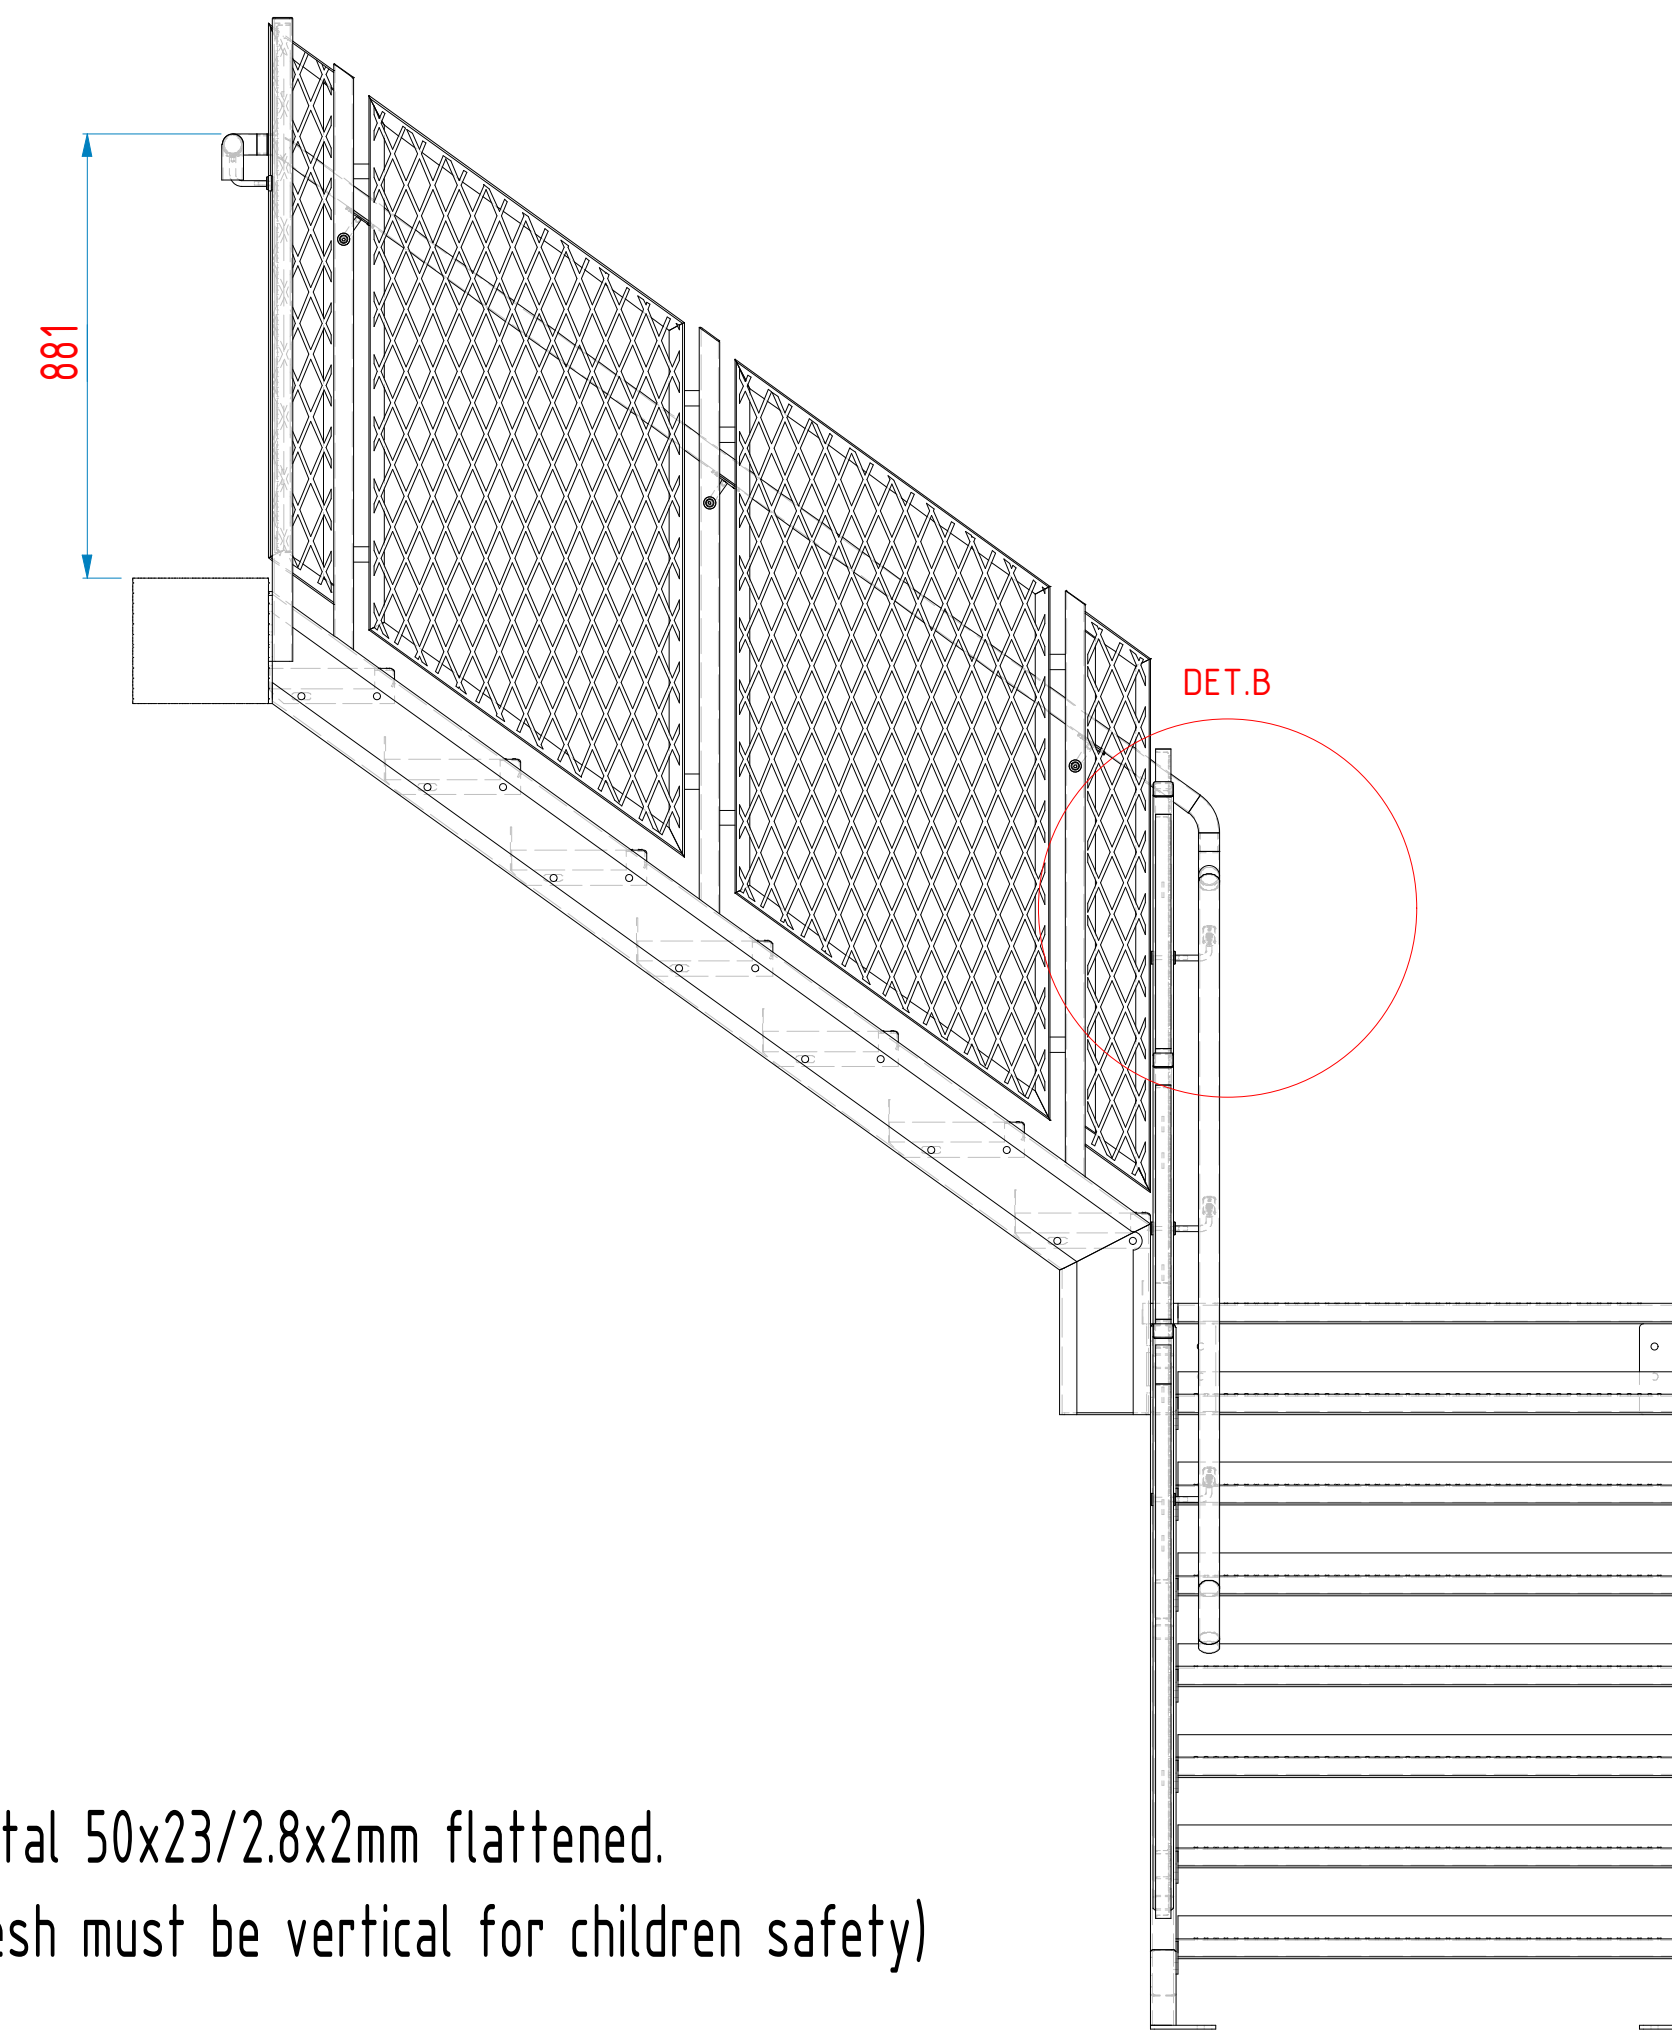

connection to  
handrail bracket end part

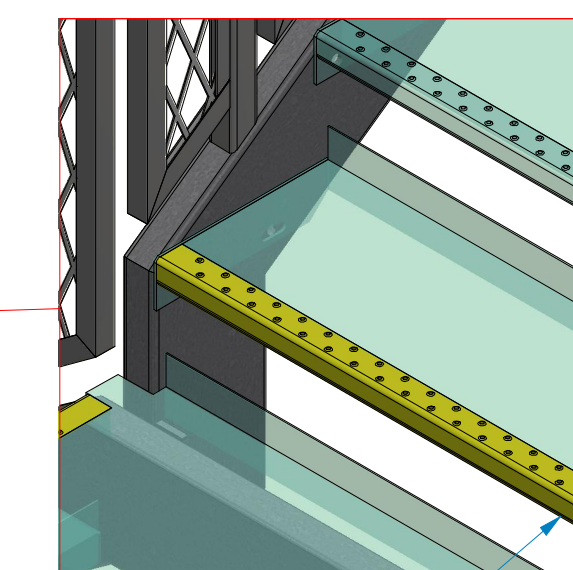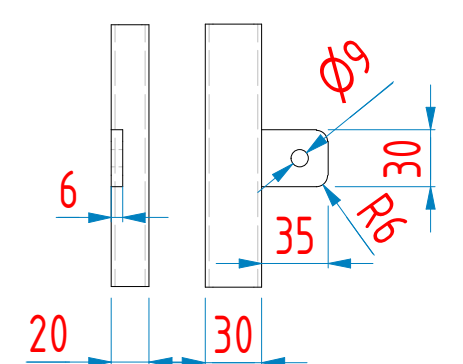

## Contrast marking


|                                                                              |                         |                                                                                              |                     |                      |                       |                       |            |          |                                |
|------------------------------------------------------------------------------|-------------------------|----------------------------------------------------------------------------------------------|---------------------|----------------------|-----------------------|-----------------------|------------|----------|--------------------------------|
| Comments                                                                     | EN-EN 1990<br>EXC 2, CE | General tolerances regarding the construction welded according to NS/SS-EN ISO 19920 class B |                     |                      |                       |                       |            | Material |                                |
|                                                                              |                         | Above 30<br>to 125                                                                           | Above 125<br>to 500 | Above 500<br>to 1000 | Above 1000<br>to 2000 | Above 2000<br>to 4000 | Above 4000 |          |                                |
|                                                                              |                         |                                                                                              |                     |                      |                       |                       |            |          |                                |
| 1. All indeterminate welds: T-welds as fillet welds $a \geq 3$               |                         |                                                                                              |                     |                      |                       |                       |            |          | Steel S235JR<br>NS/SS-EN 10025 |
| 2. Connection of elements as $\alpha\alpha$ butt welds with full penetration |                         |                                                                                              |                     |                      |                       |                       |            |          |                                |
| 3. With hot-dip galvanized components, welds should be closed.               |                         |                                                                                              |                     |                      |                       |                       |            |          |                                |

| (*) only for powdercoated stairs |                    |           |         |
|----------------------------------|--------------------|-----------|---------|
| Fixing Elements                  | Standard           | Reference | Quality |
| Rivet 4,8x12mm                   | DIN 7337           | handrail  | A4      |
| M12 x 25 Hexagonal head bolt     | DIN 933 / ISO 4017 |           | HdG     |
| M12 hexagon nut                  | DIN 934 / ISO 4033 |           | HdG     |
| Washer for M12                   | DIN 125 / ISO 7089 |           | HdG     |
| M12 x 30 Hexagonal head bolt     | DIN 933 / ISO 4017 | (*)       | A4      |
| M12 hexagon nut                  | DIN 934 / ISO 4033 | (*)       | A4      |
| Washer for M12                   | DIN 125 / ISO 7089 | (*)       | A4      |



|             |   |  |             |                             |   |  |  |
|-------------|---|--|-------------|-----------------------------|---|--|--|
| Part number | <b>Vi ansvarar ej för trappans stabilitet vid infästningspunkter mot omkringliggande konstruktion.</b>                                           |  |             |                             |   |  |  |
| Title       | <b>Handrail</b>   |  | Description | of Part Function            |   |  |  |
| Accessories | 022303-17M   |  | Pdf/Draw    |                             |   |  |  |
| Design      |   |  | By:         | Varia X straight single uid |   |  |  |



# Assembly of Varia X stair-L single.idw

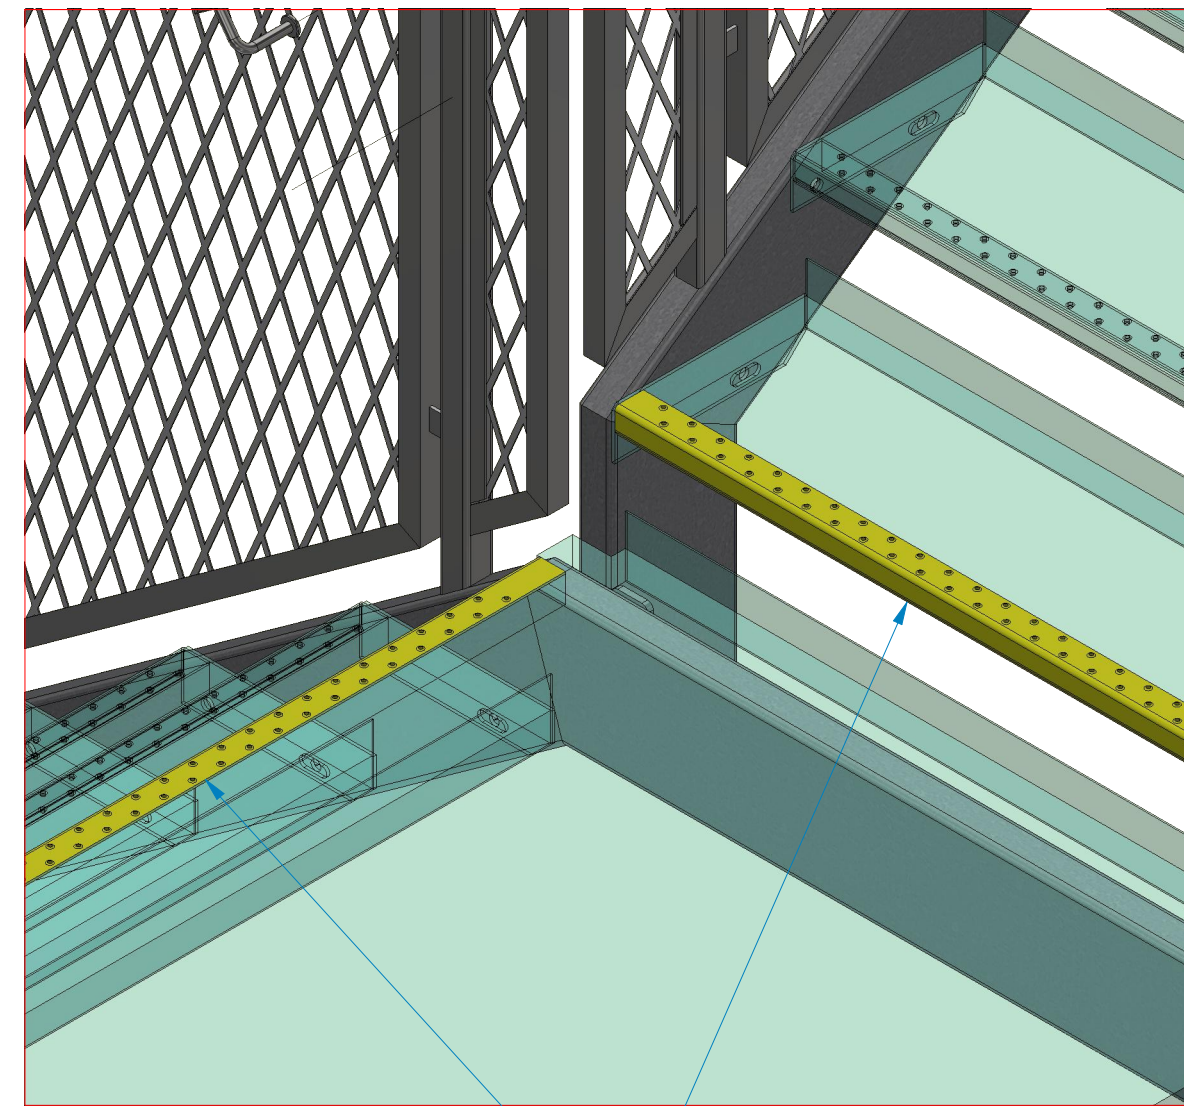


## Contrast marking

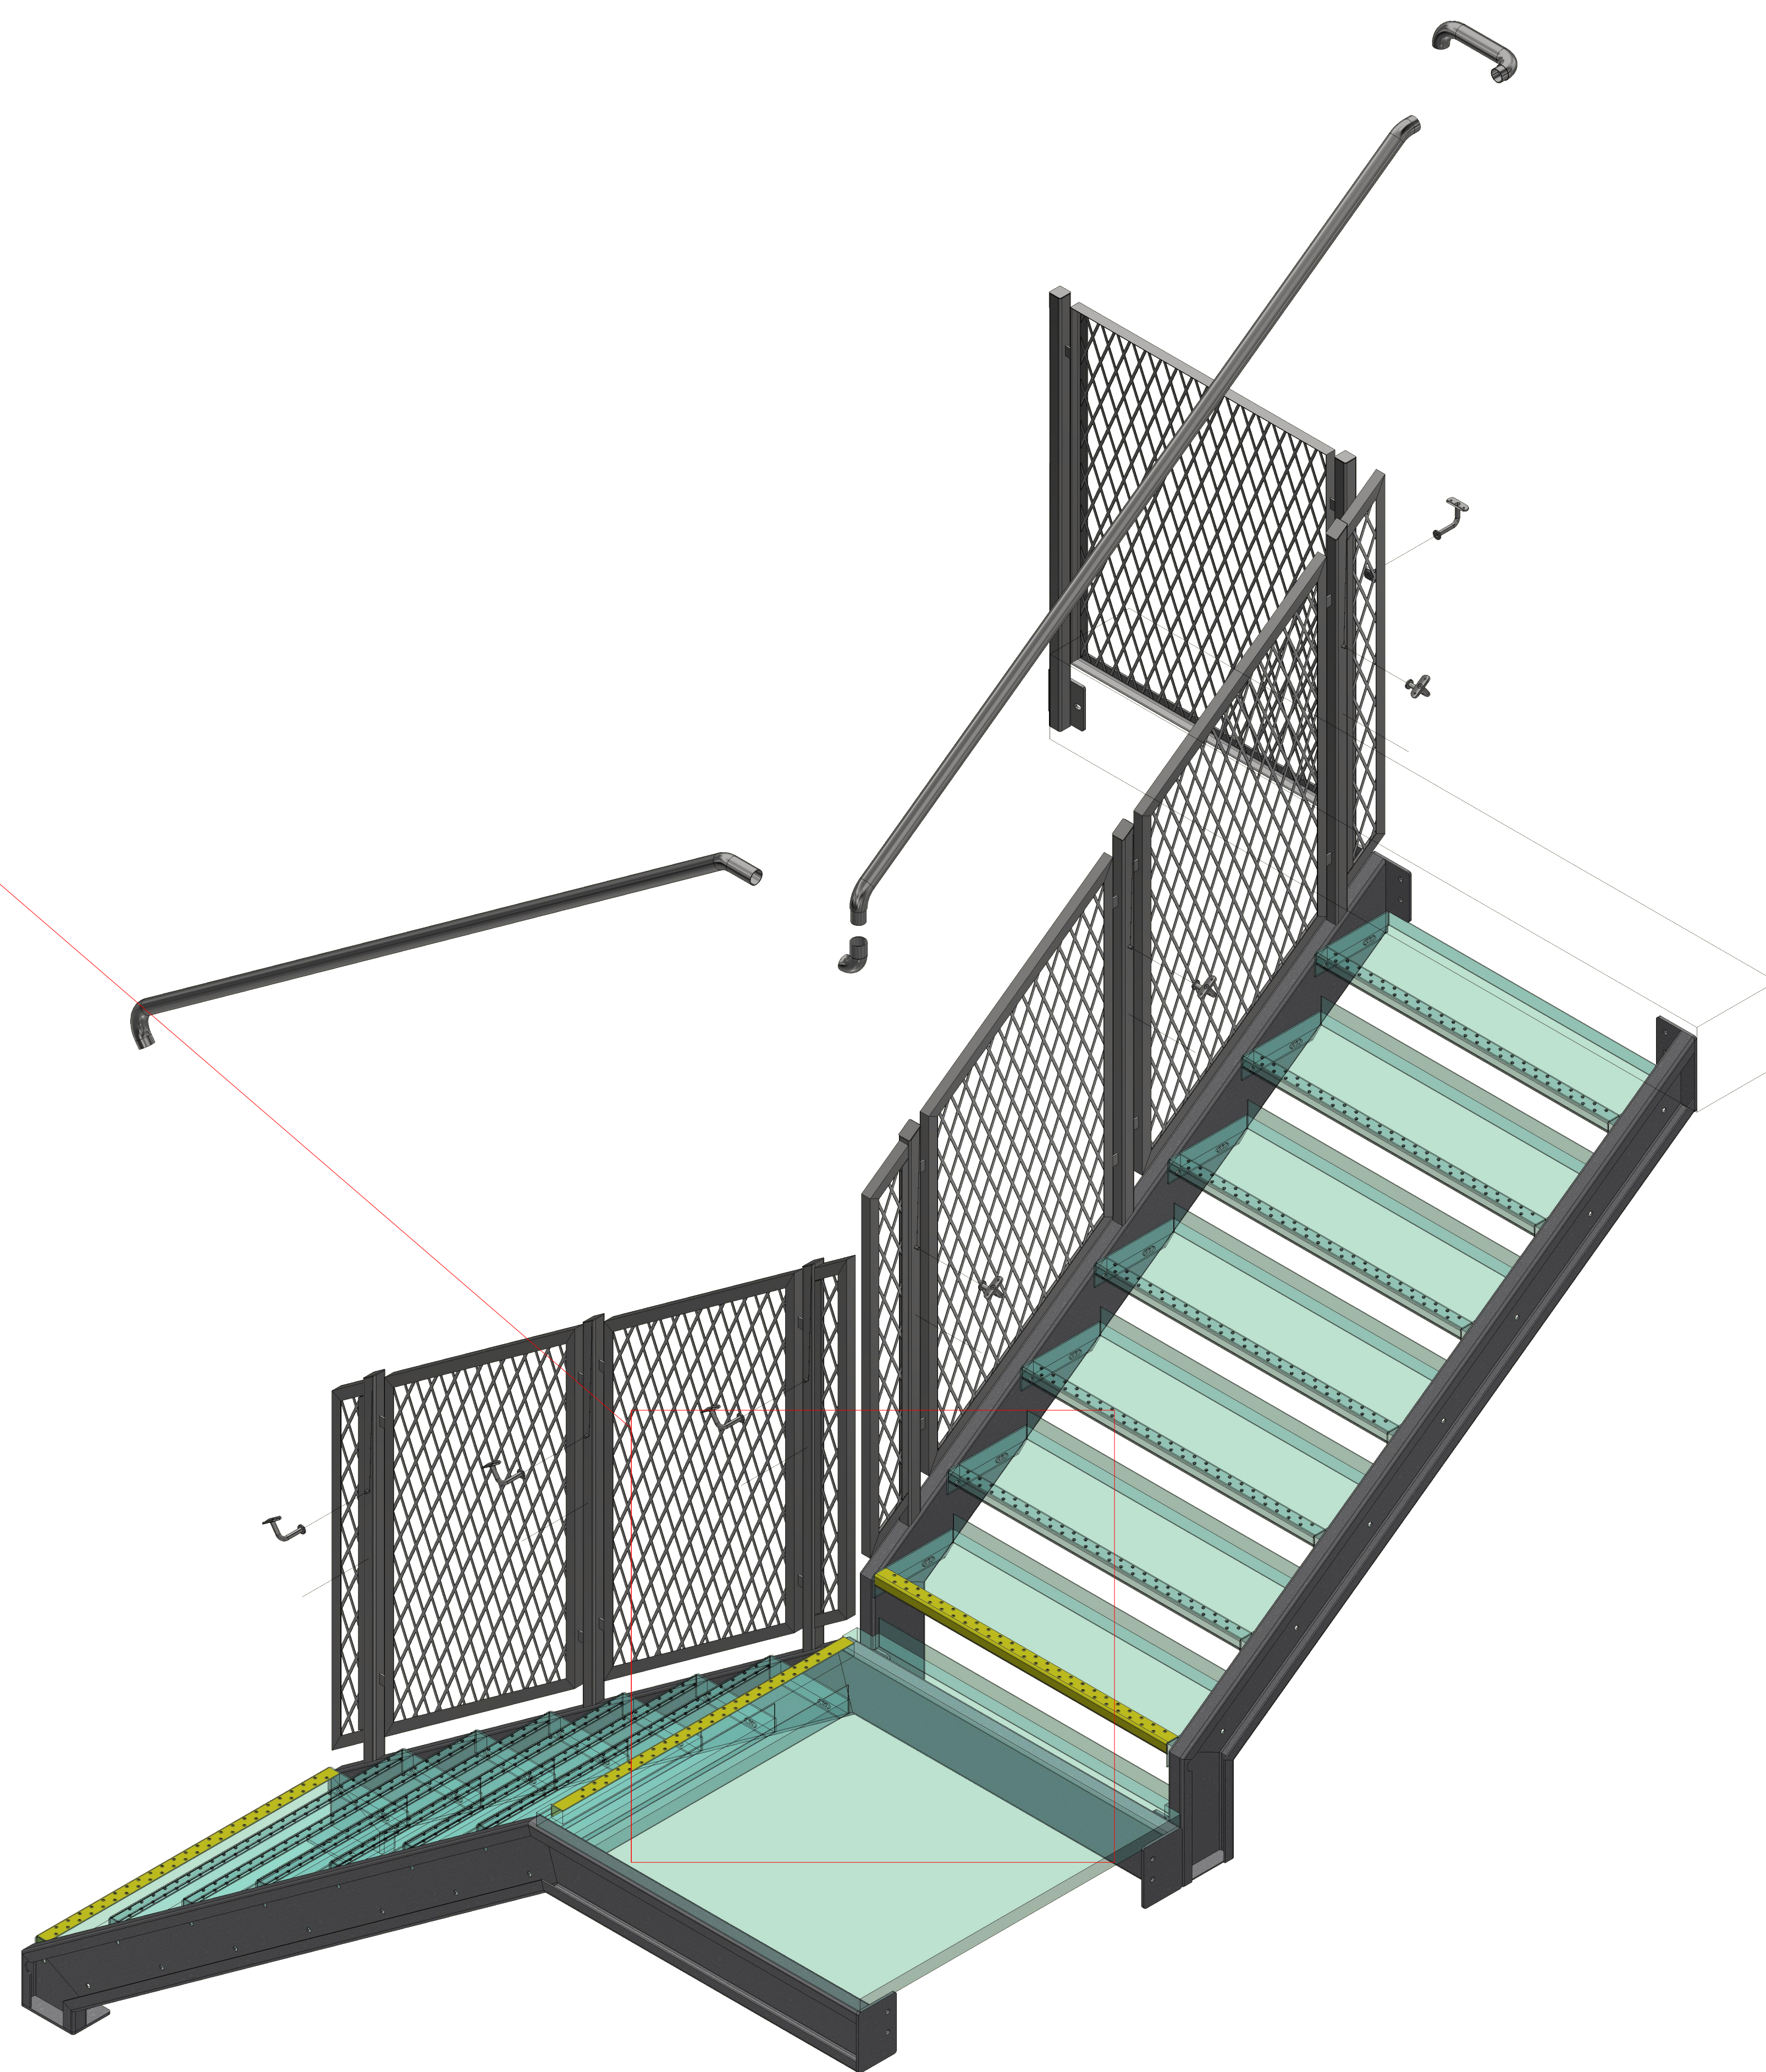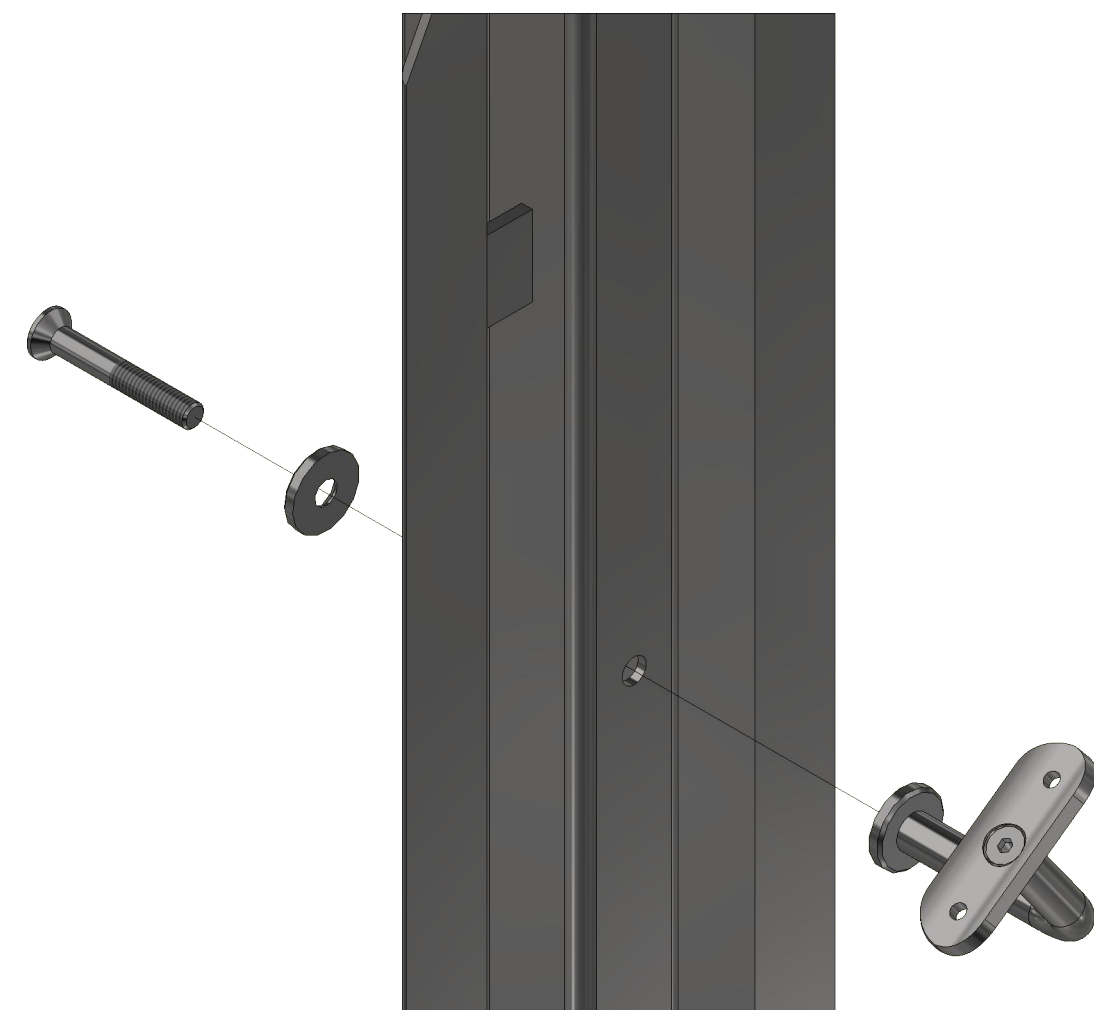

|  |  |                                                                                             |  |                                                                                               |  |
|--|--|---------------------------------------------------------------------------------------------|--|-----------------------------------------------------------------------------------------------|--|
|  |  | Material                                                                                    |  | Quantity                                                                                      |  |
|  |  | Treatment                                                                                   |  | Vi ansvaret er for trappens stabilitet ved infestingspunkter mot omkringliggende konstruksjon |  |
|  |  | Lot/ Batch                                                                                  |  |                                                                                               |  |
|  |  | Order Title                                                                                 |  |                                                                                               |  |
|  |  | General tolerances regarding the construction welded according to NS/SS-EN ISO 1920 class B |  |                                                                                               |  |
|  |  | Material                                                                                    |  |                                                                                               |  |
|  |  | Steel S235JR                                                                                |  |                                                                                               |  |
|  |  | NS/SS-EN 10025-2                                                                            |  |                                                                                               |  |
|  |  |                                                                                             |  |                                                                                               |  |



Varia X stair-L single.idw

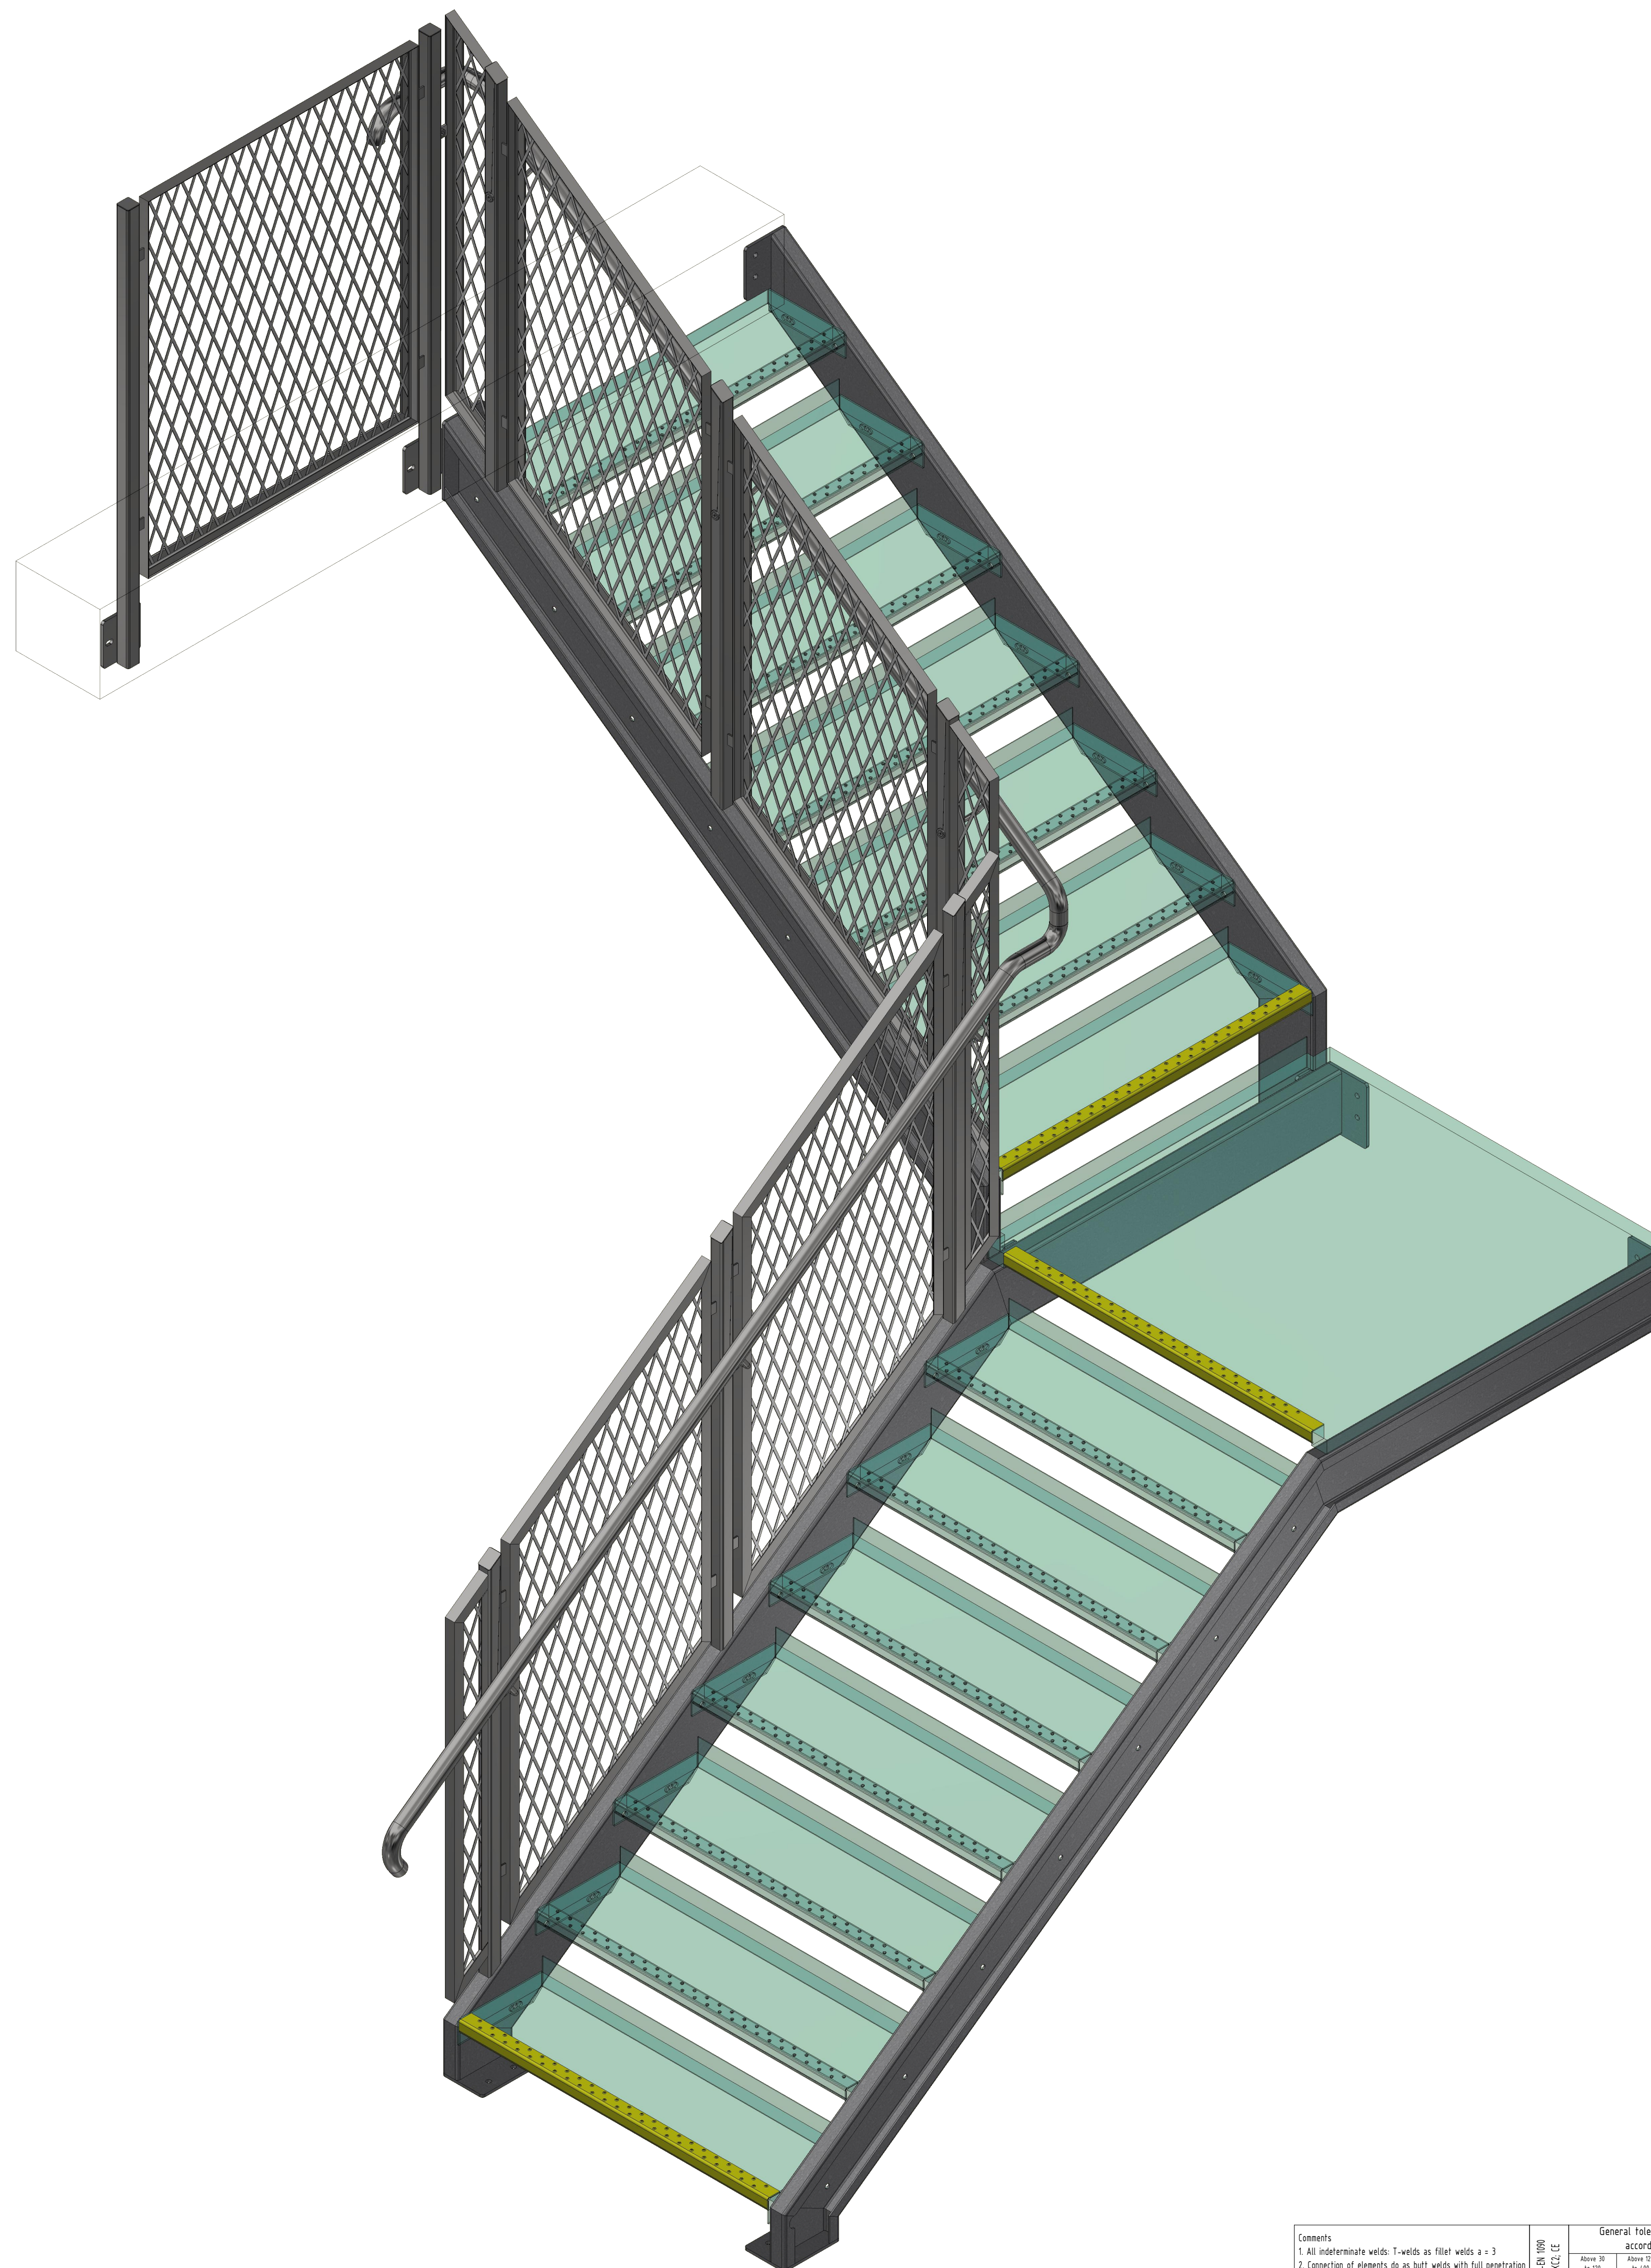

|                                                                  |  |                         |                                                                                              |                      |                        |                        |                          |                          |                          |                          |                          |  |          |
|------------------------------------------------------------------|--|-------------------------|----------------------------------------------------------------------------------------------|----------------------|------------------------|------------------------|--------------------------|--------------------------|--------------------------|--------------------------|--------------------------|--|----------|
|                        |                          |                          |                          |                          |                          |  | Material |


| 2. Connection of elements at as butt welds with full penetration |  |                         |                                                                                              |                      |                        |                        |                          |                          |                          |                          |                          |  |          |
| 3. With hot-dip galvanized components, welds should be closed.   |  |                         |                                                                                              |                      |                        |                        |                          |                          |                          |                          |                          |  |          |
|                                                                  |  |                         |                                                                                              |                      |                        |                        |                          |                          |                          |                          |                          |  |          |
